


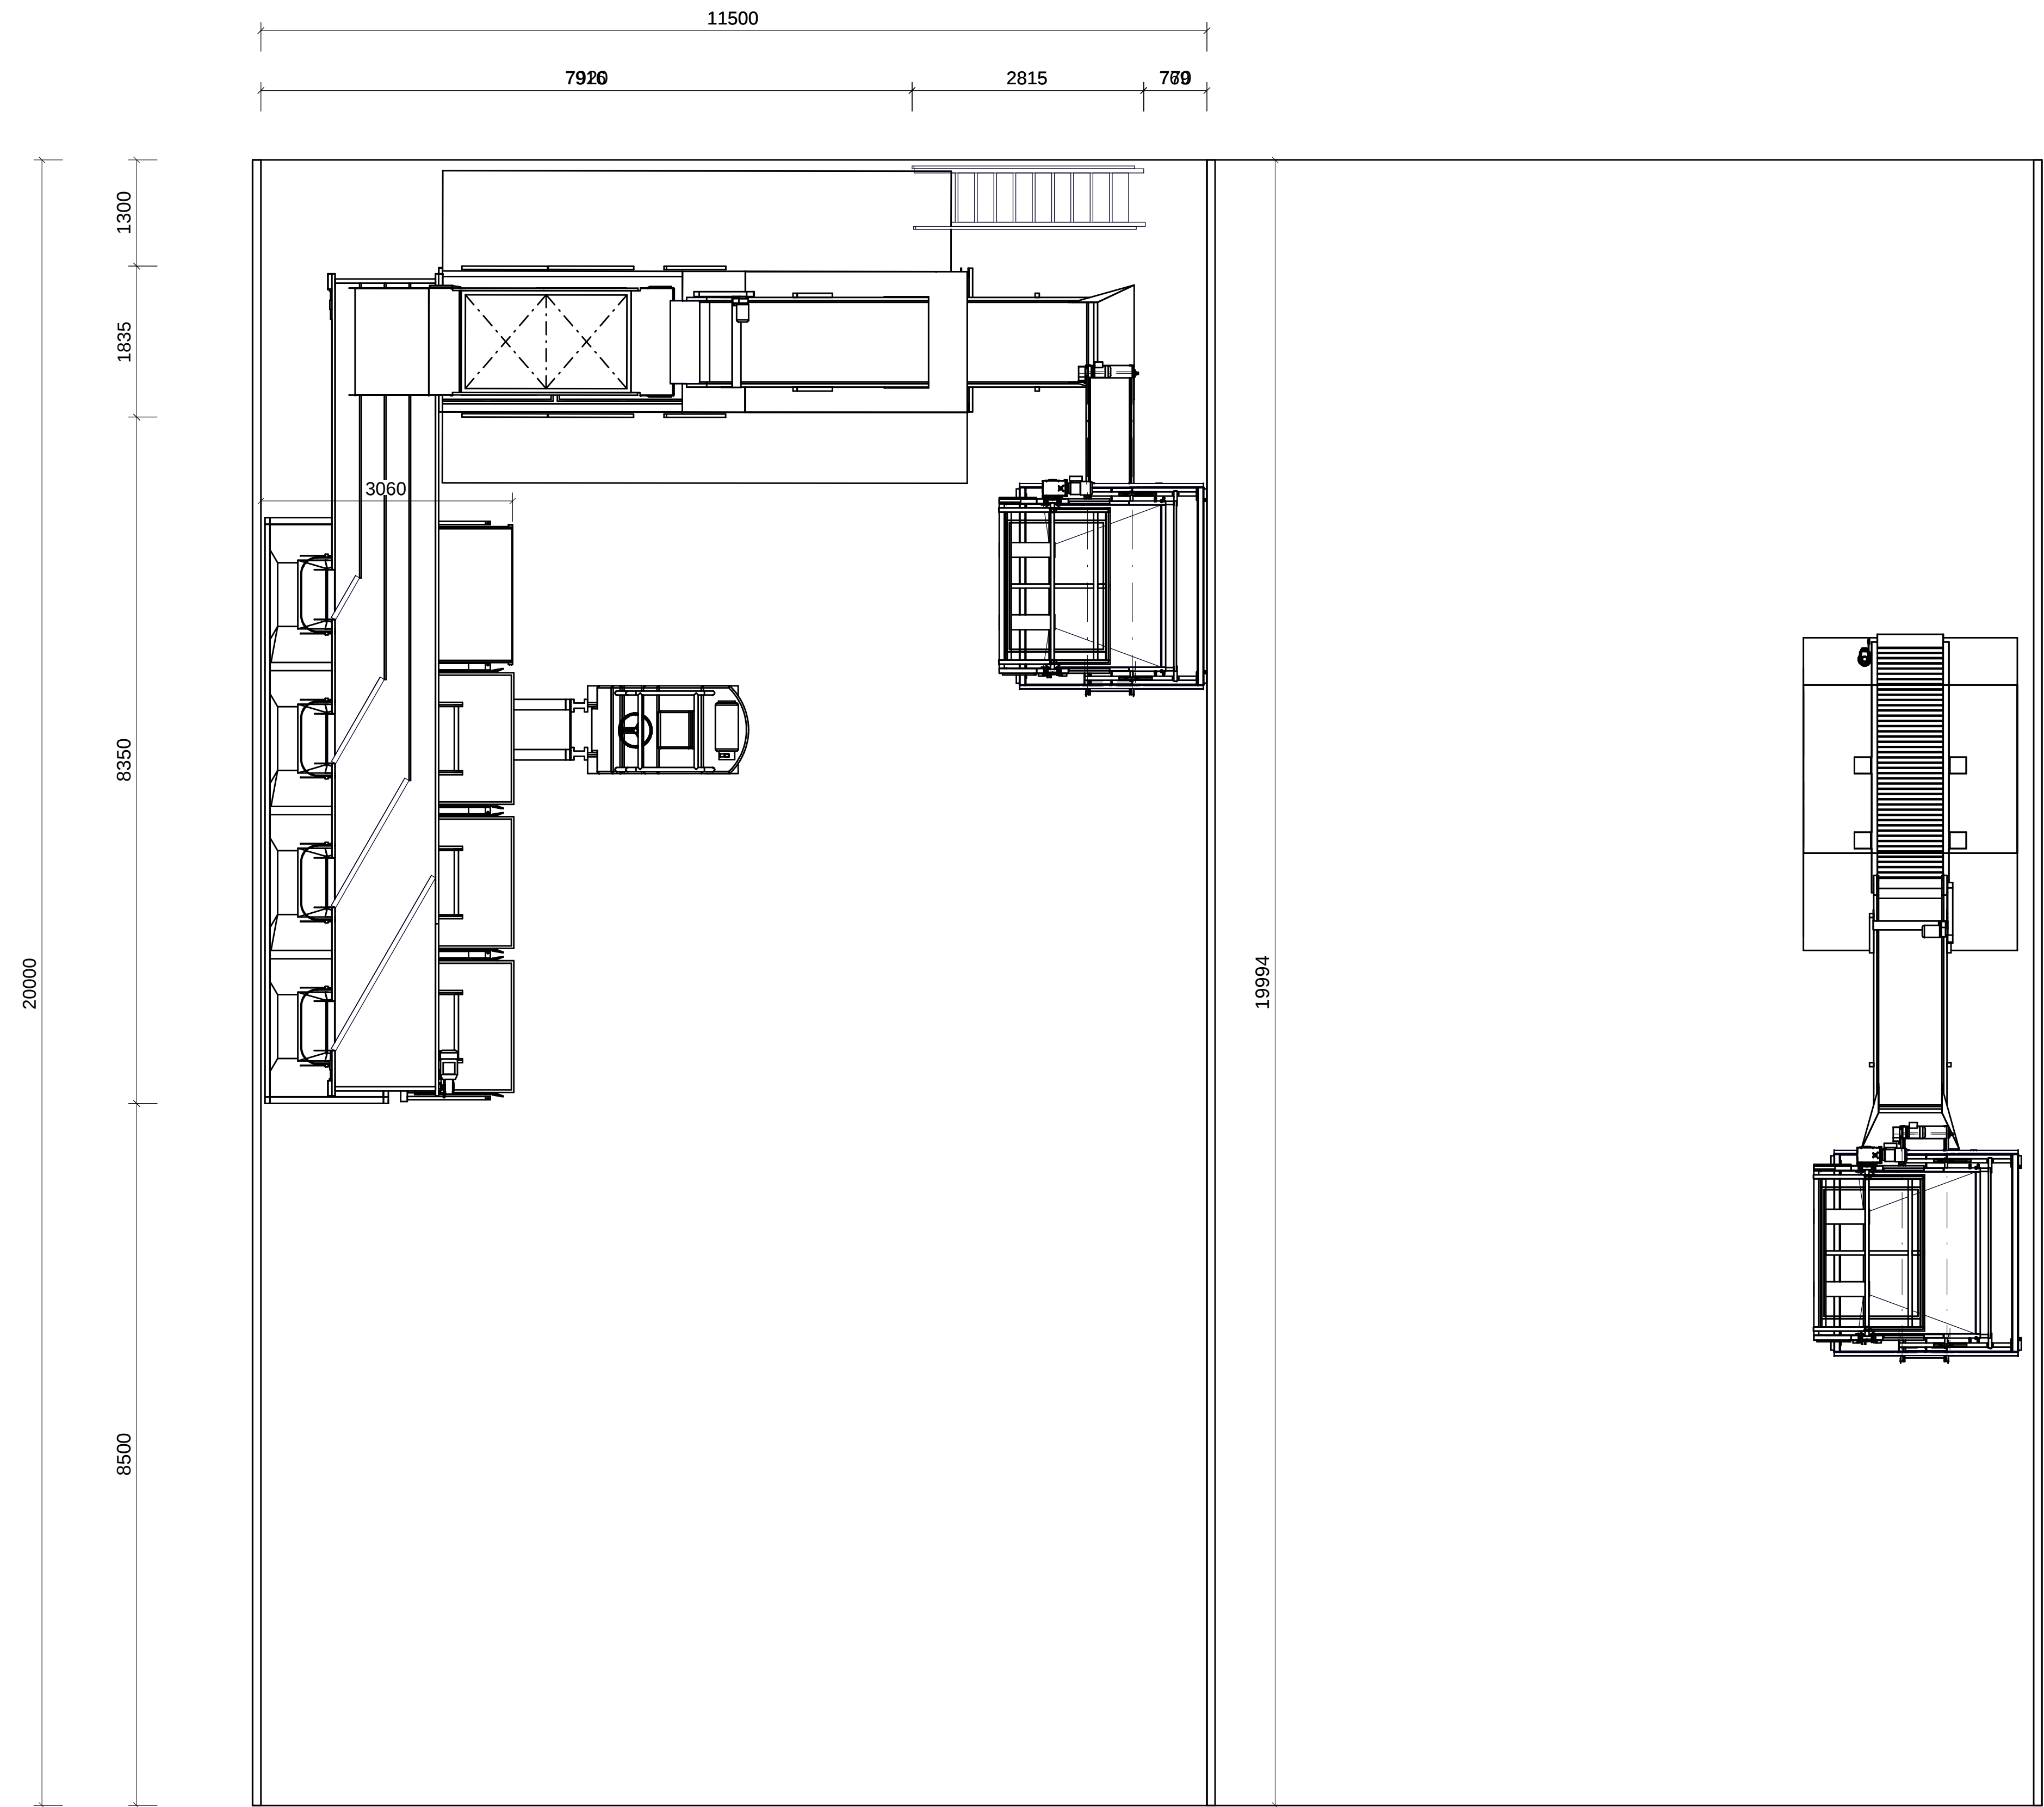

| Pos. | Aantal | Omschrijving                                  | L[mm] | B[mm] | H[mm] |
|------|--------|-----------------------------------------------|-------|-------|-------|
| 1    | 1      | Stortbunker, bestaand                         | 0     | 0     | 0     |
| 2    | 1      | Elevator, spijlzeef in uitloopbak             | 6950  | 1000  | 0     |
| 3    | 1      | DT Dijkstra RT2-S                             | 0     | 0     | 0     |
| 4    | 1      | Bordes, trap en hekwerk                       | 6200  | 3850  | 2800  |
| 5    | 1      | Afsluitband, 4 sporen                         | 9800  | 1250  | 0     |
| 6    | 4      | Kistwisselbunker, 2 M³                        | 0     | 0     | 0     |
| 7    | 4      | Bunkeronderband                               | 2200  | 800   | 0     |
| 8    | 1      | Kanteljuk, 4-voudig                           | 1600  | 1200  | 1250  |
| 9    | 1      | Elevator                                      | 3550  | 800   | 0     |
| 10   | 1      | Rollenleesband, sta-zit, leeskamer-uitvoering | 2800  | 800   | 0     |
| 11   | 1      | Bordes, trap en hekwerk                       | 3600  | 2600  | 1520  |
| 12   | 1      | Leeskamer                                     | 2000  | 2600  | 2500  |

